


Concept designs - Morayfield station

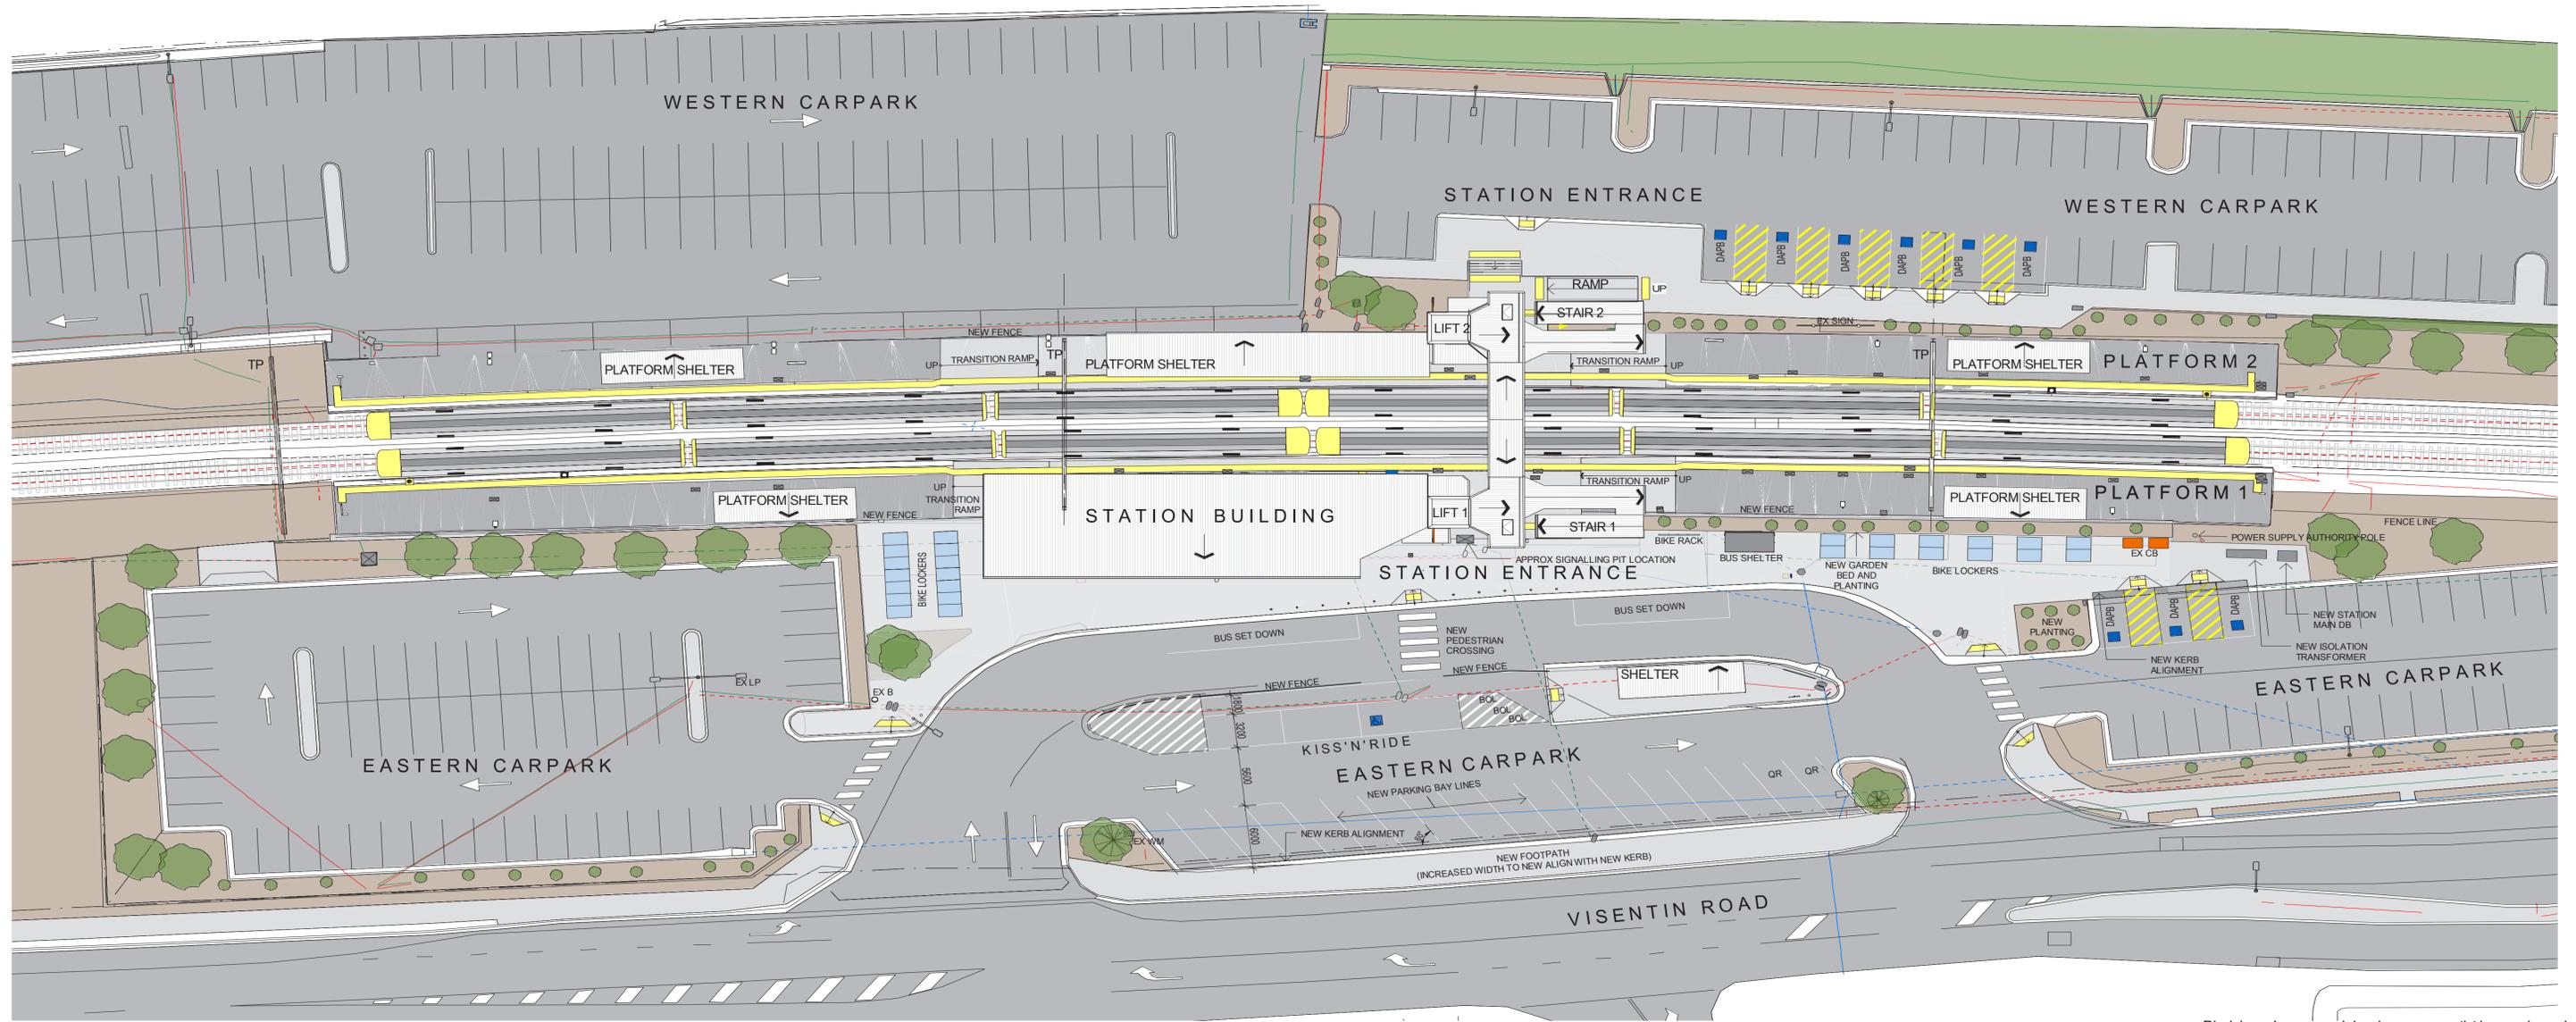

Proposed site plan

Disclaimer: Images and drawings are an artist impression only and may be subject to change as the design is further developed.